



SHOAL CREEK
 5203 SHOAL CREEK BLVD • AUSTIN, TX • 78757

ARCHITECTURE
 Webber + Studio, Inc.


512.236.1032

300 West Avenue
 Suite 1322
 Austin, Texas 78701
 Fax 512.236.1039


24-NOVEMBER-2010
 CONSTRUCTION SET

A9.15
 SECTION
 DETAILS


1 of X

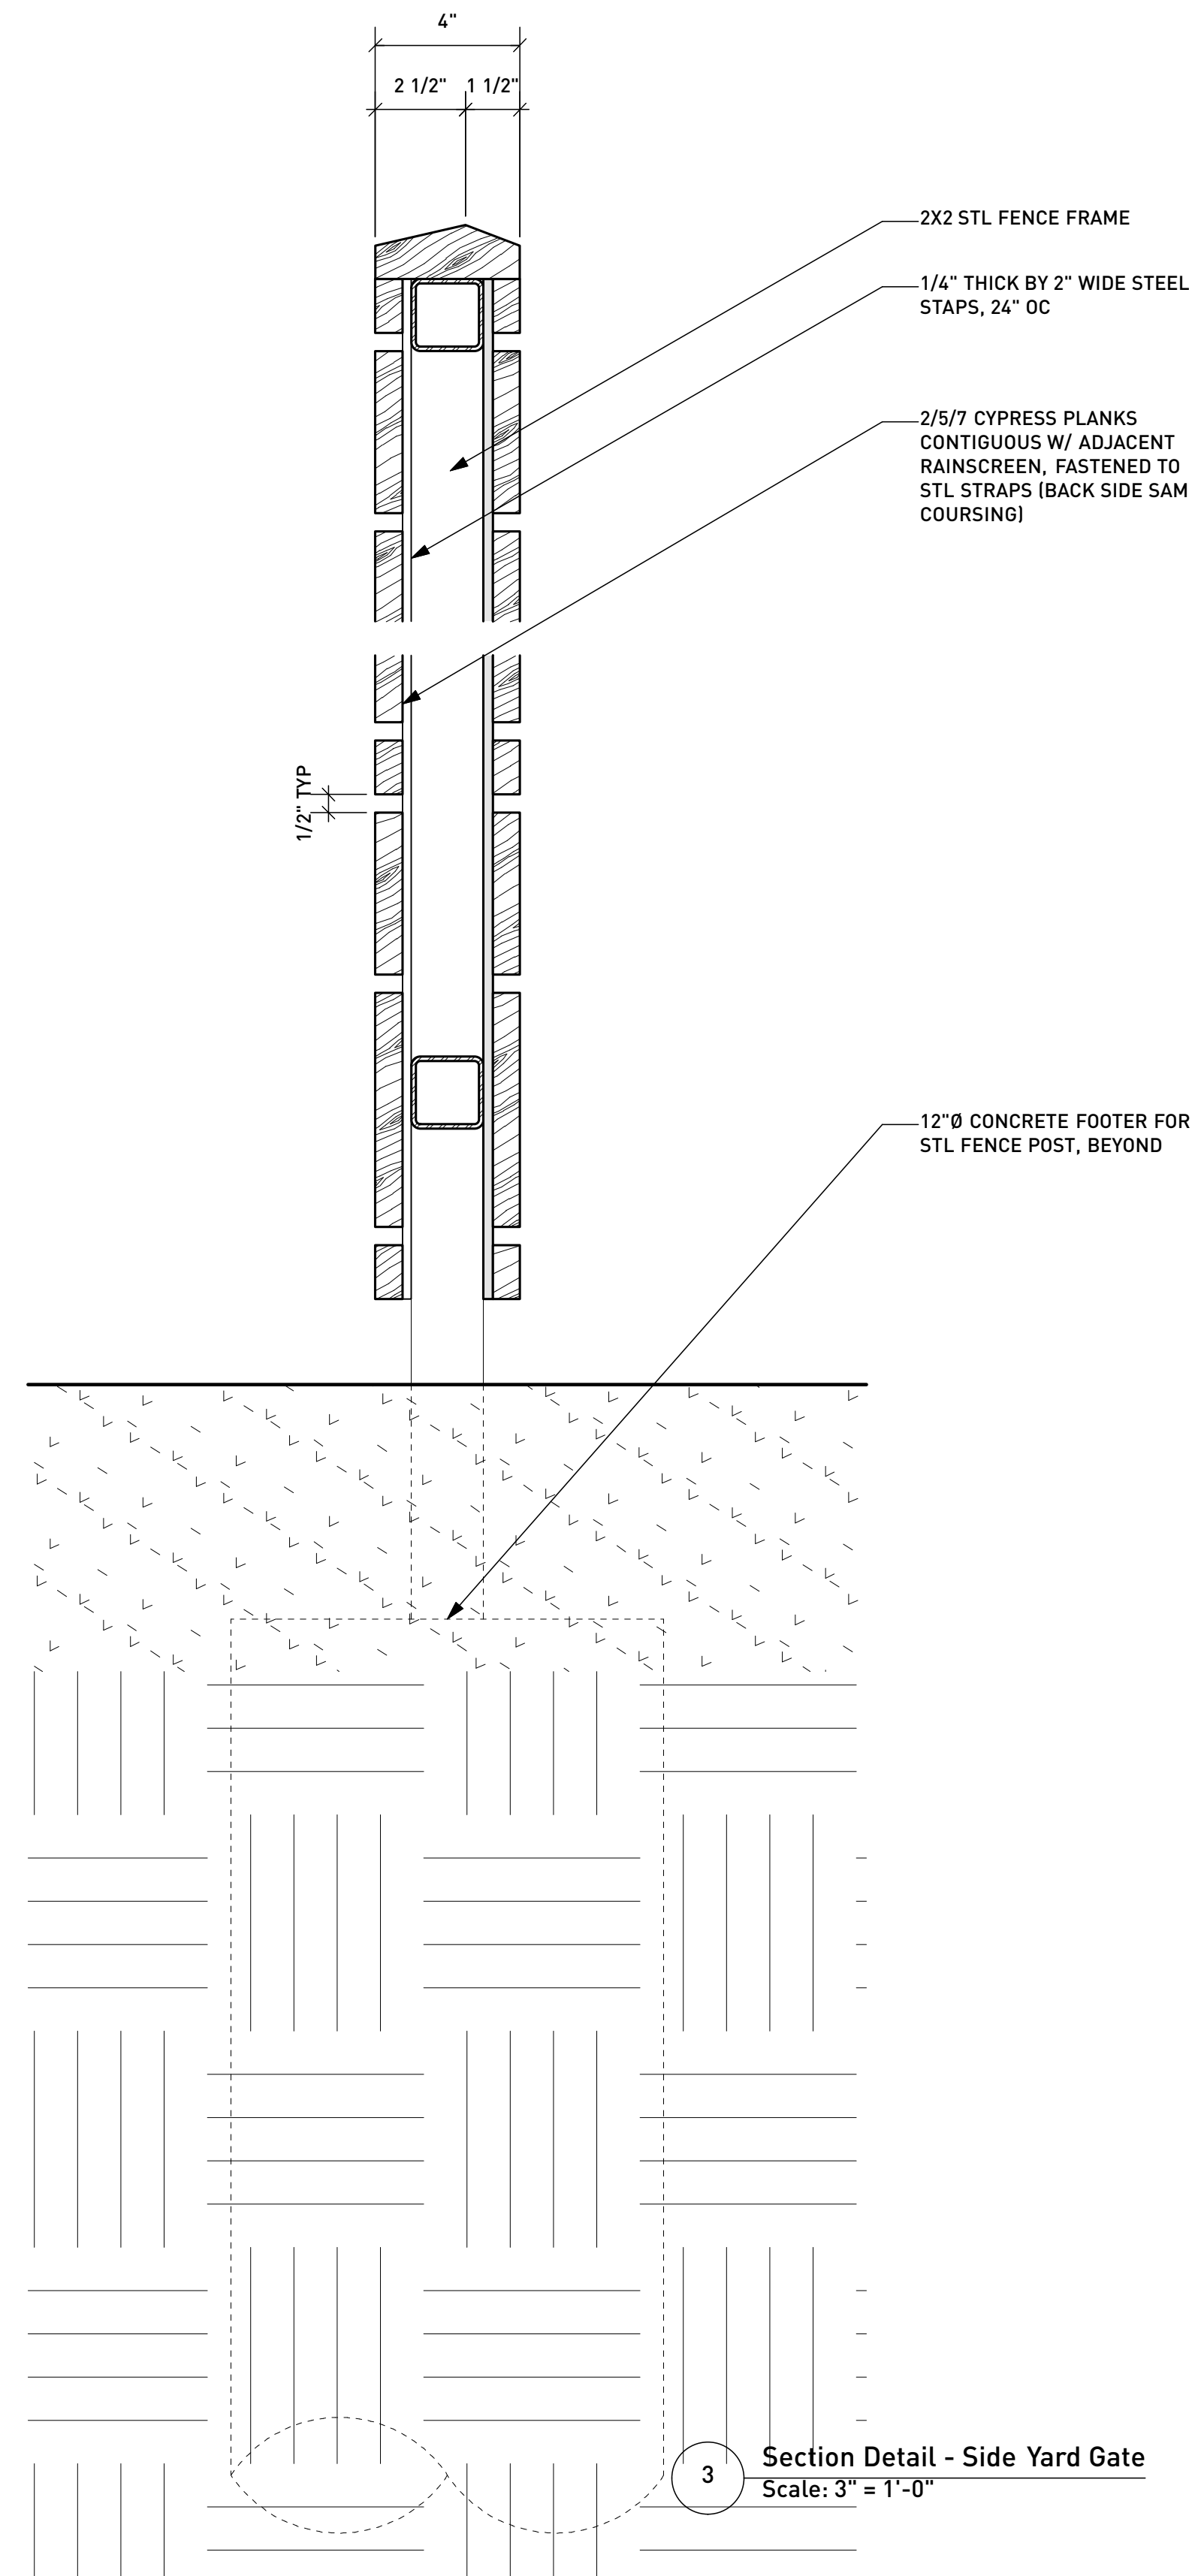

3 Section Detail - Side Yard Gate
 Scale: 3" = 1'-0"

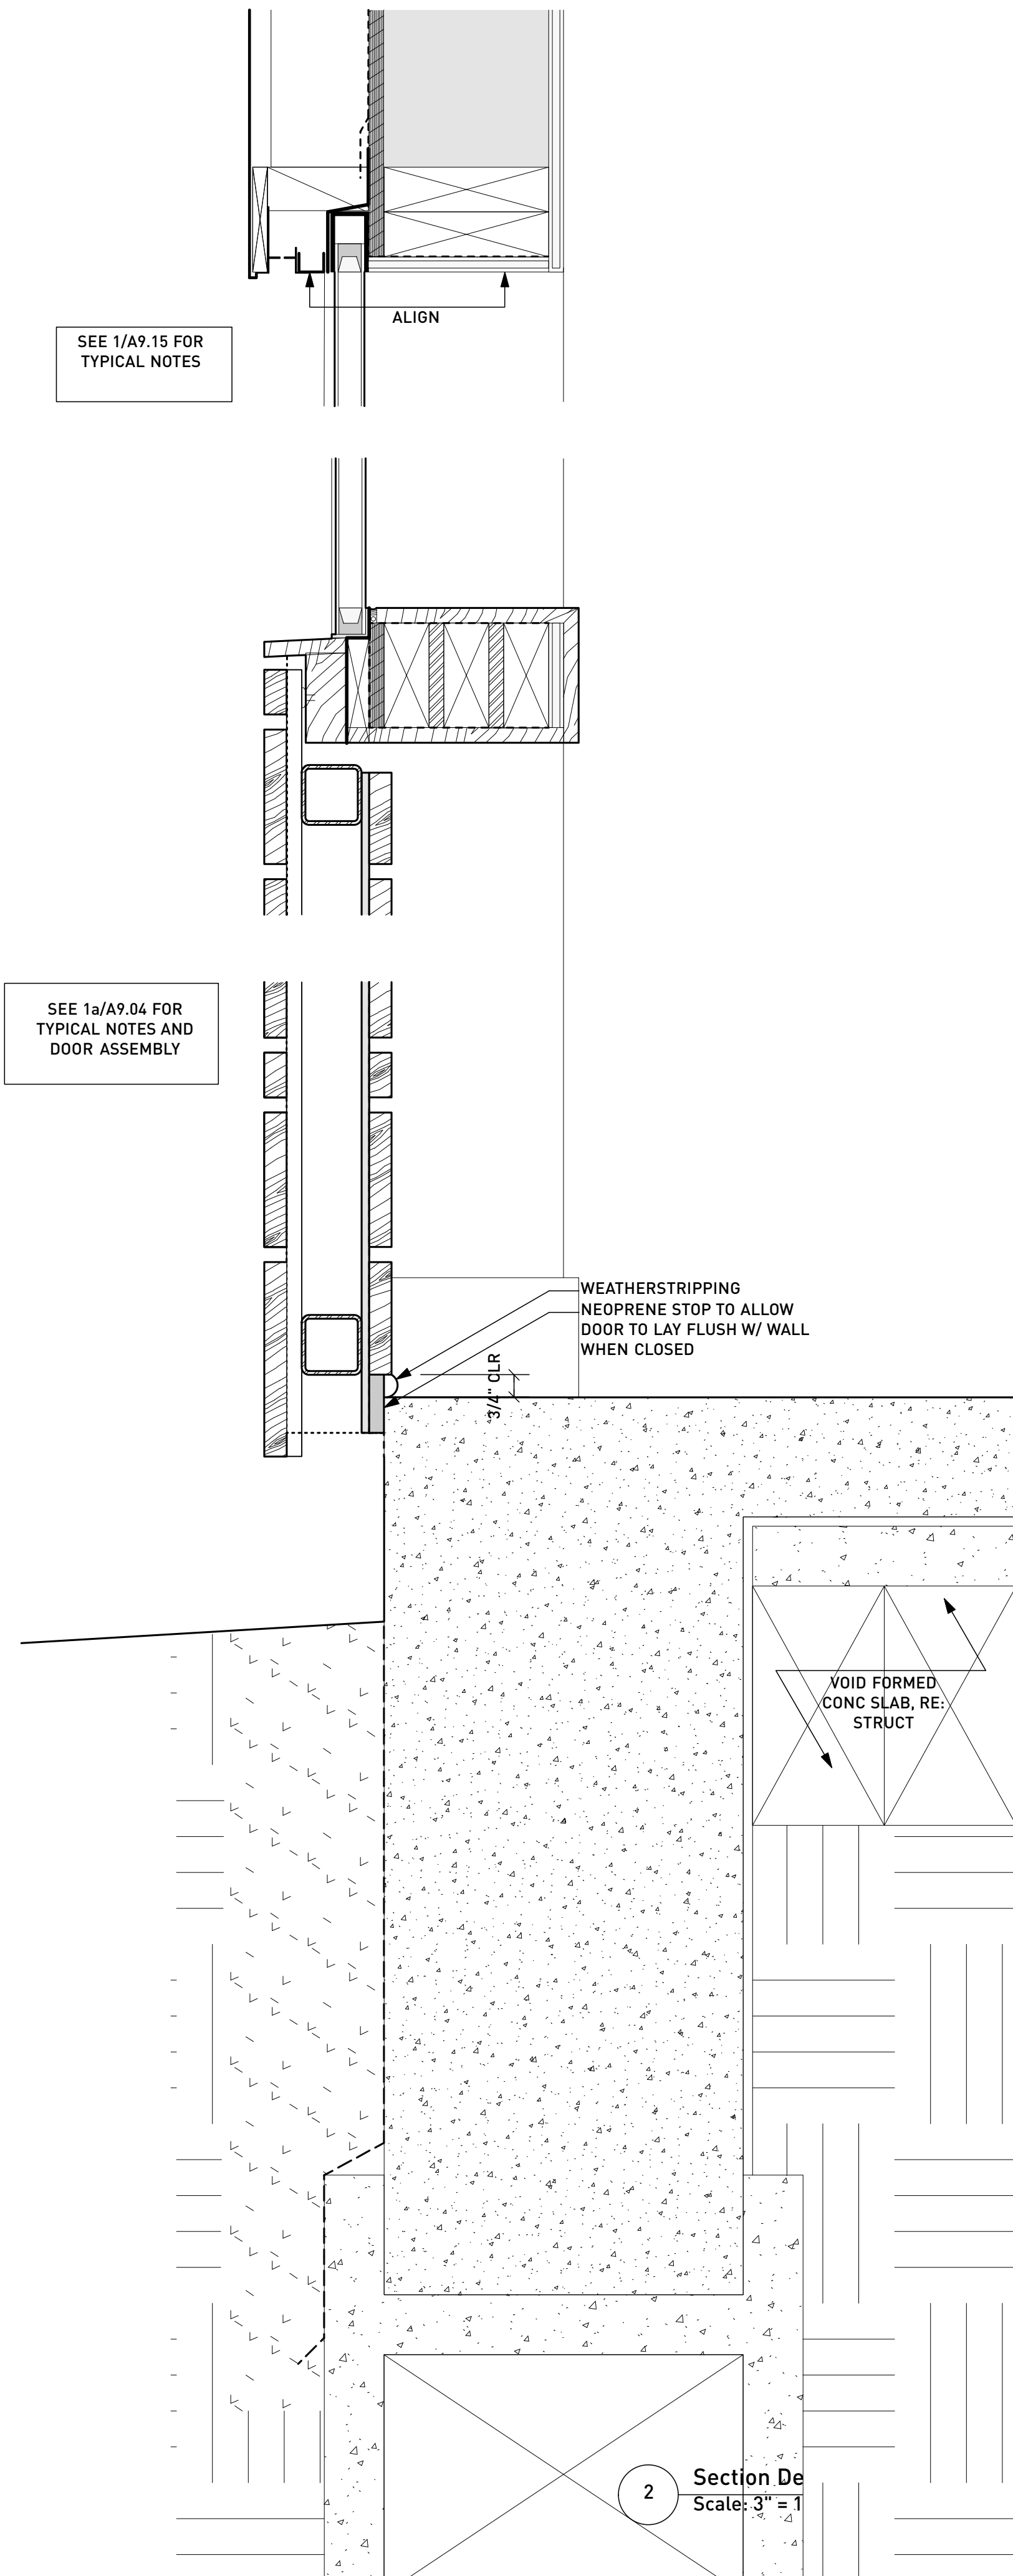

2 Section Detail - Storage Room
 Scale: 3" = 1'-0"

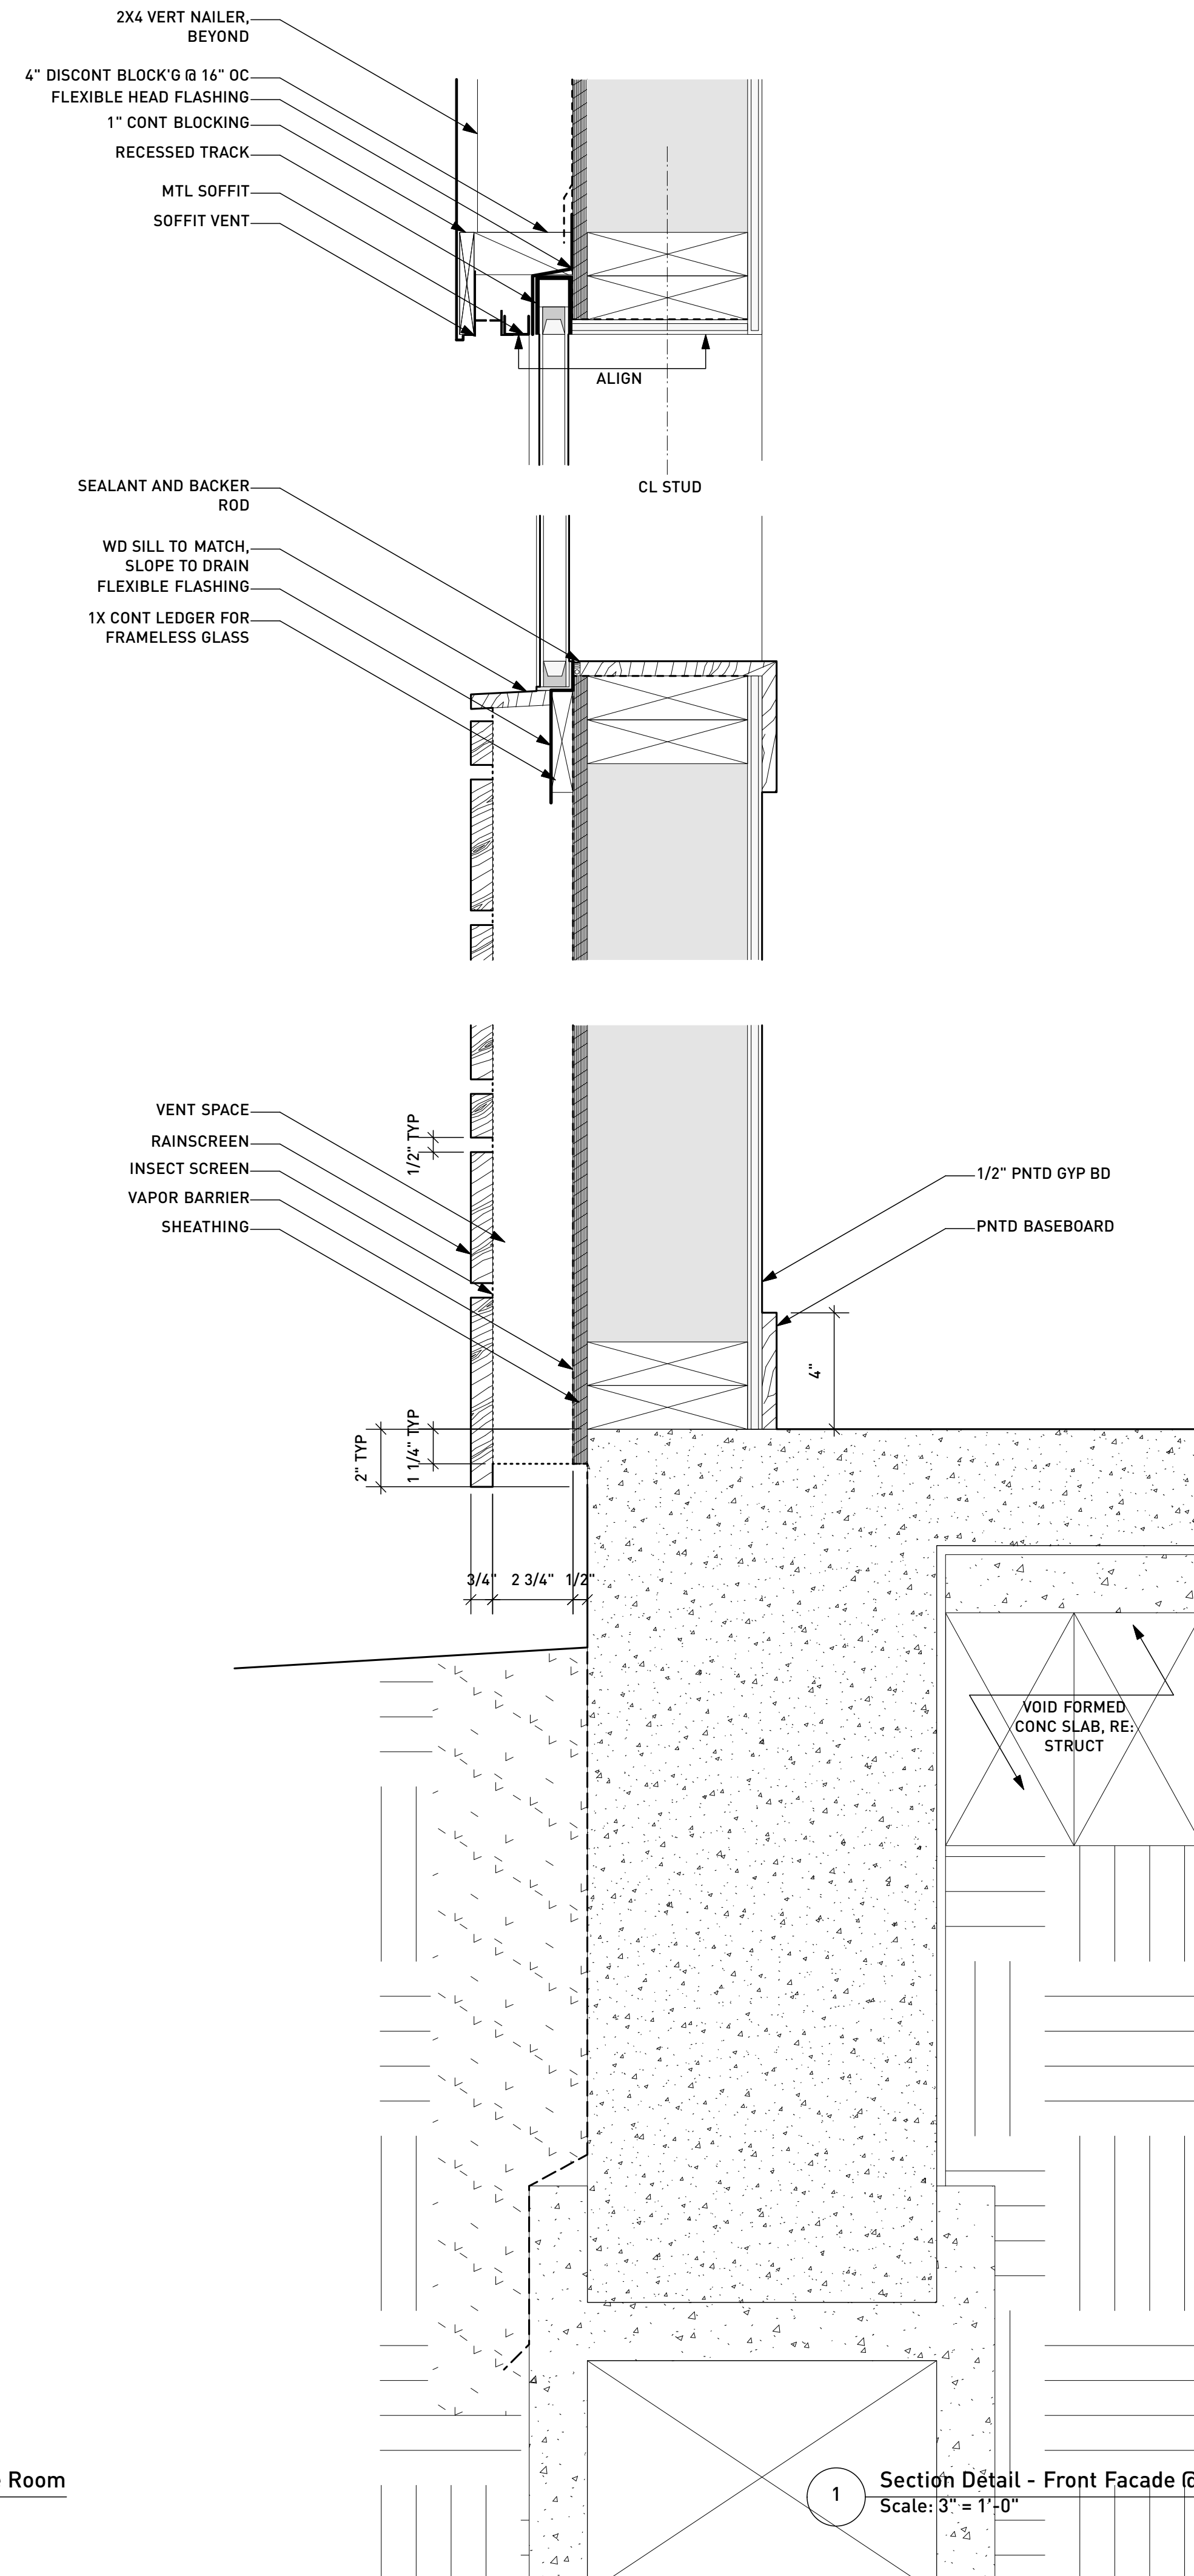

1 Section Detail - Front Facade @ Storage Room
 Scale: 3" = 1'-0"